



Side Hinged Door Frames & Thresholds




Frames

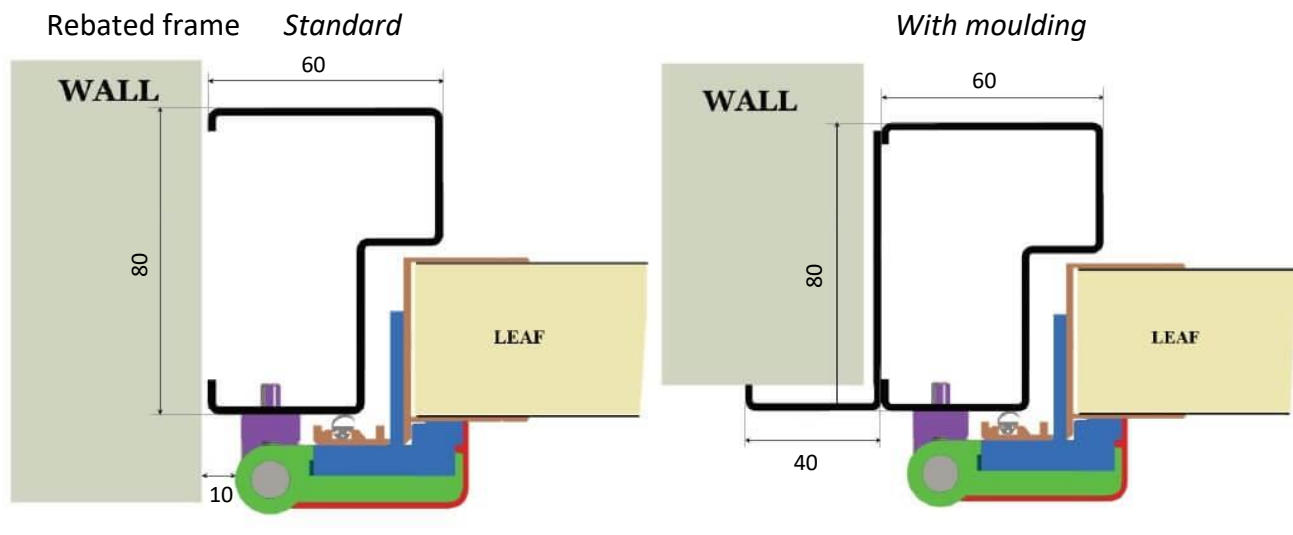

Tubular frame

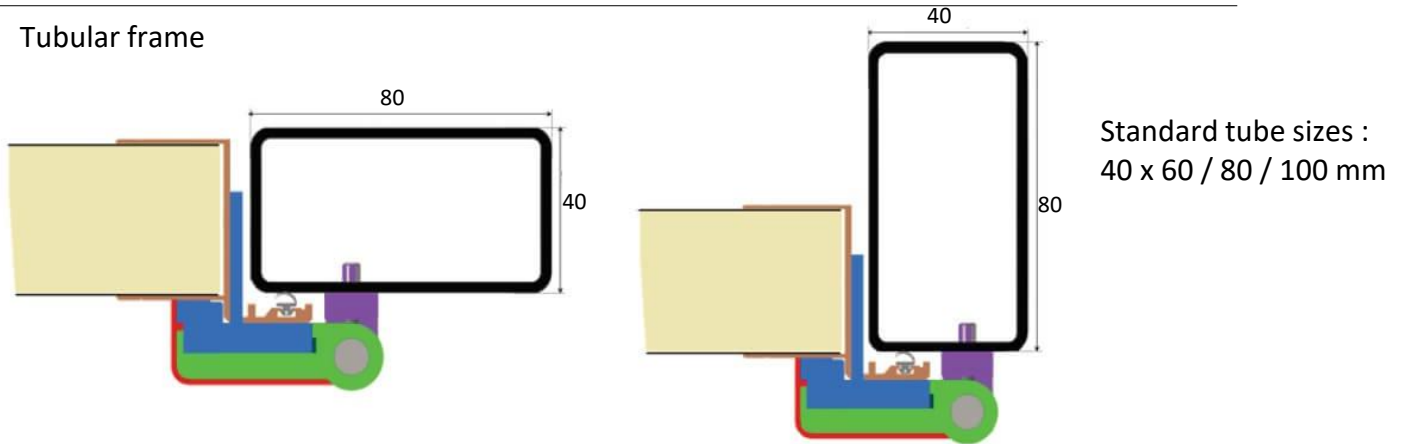

Thresholds

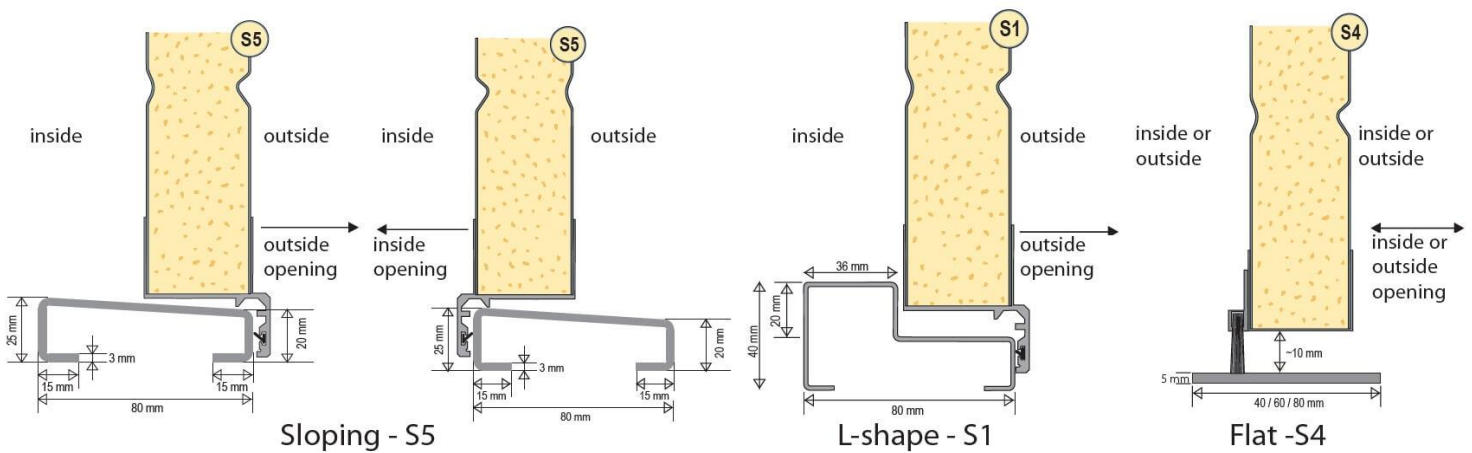

S5A (Sloping) - Flat-packed on site assembly frame. **Universal.**

S5 (Sloping) - One-piece welded. **Universal.**

S1 (L-shape) - One-piece welded. **Not suitable for cars.**

S4 (Flat) - One-piece welded. **Water penetration is likely.**

Raised Threshold

For sloping or flood risk driveways

Standard option +30 mm increase

For other options consult manufacturer

